


Garden Escapes Adventure Trail – St. Joseph's Primary School

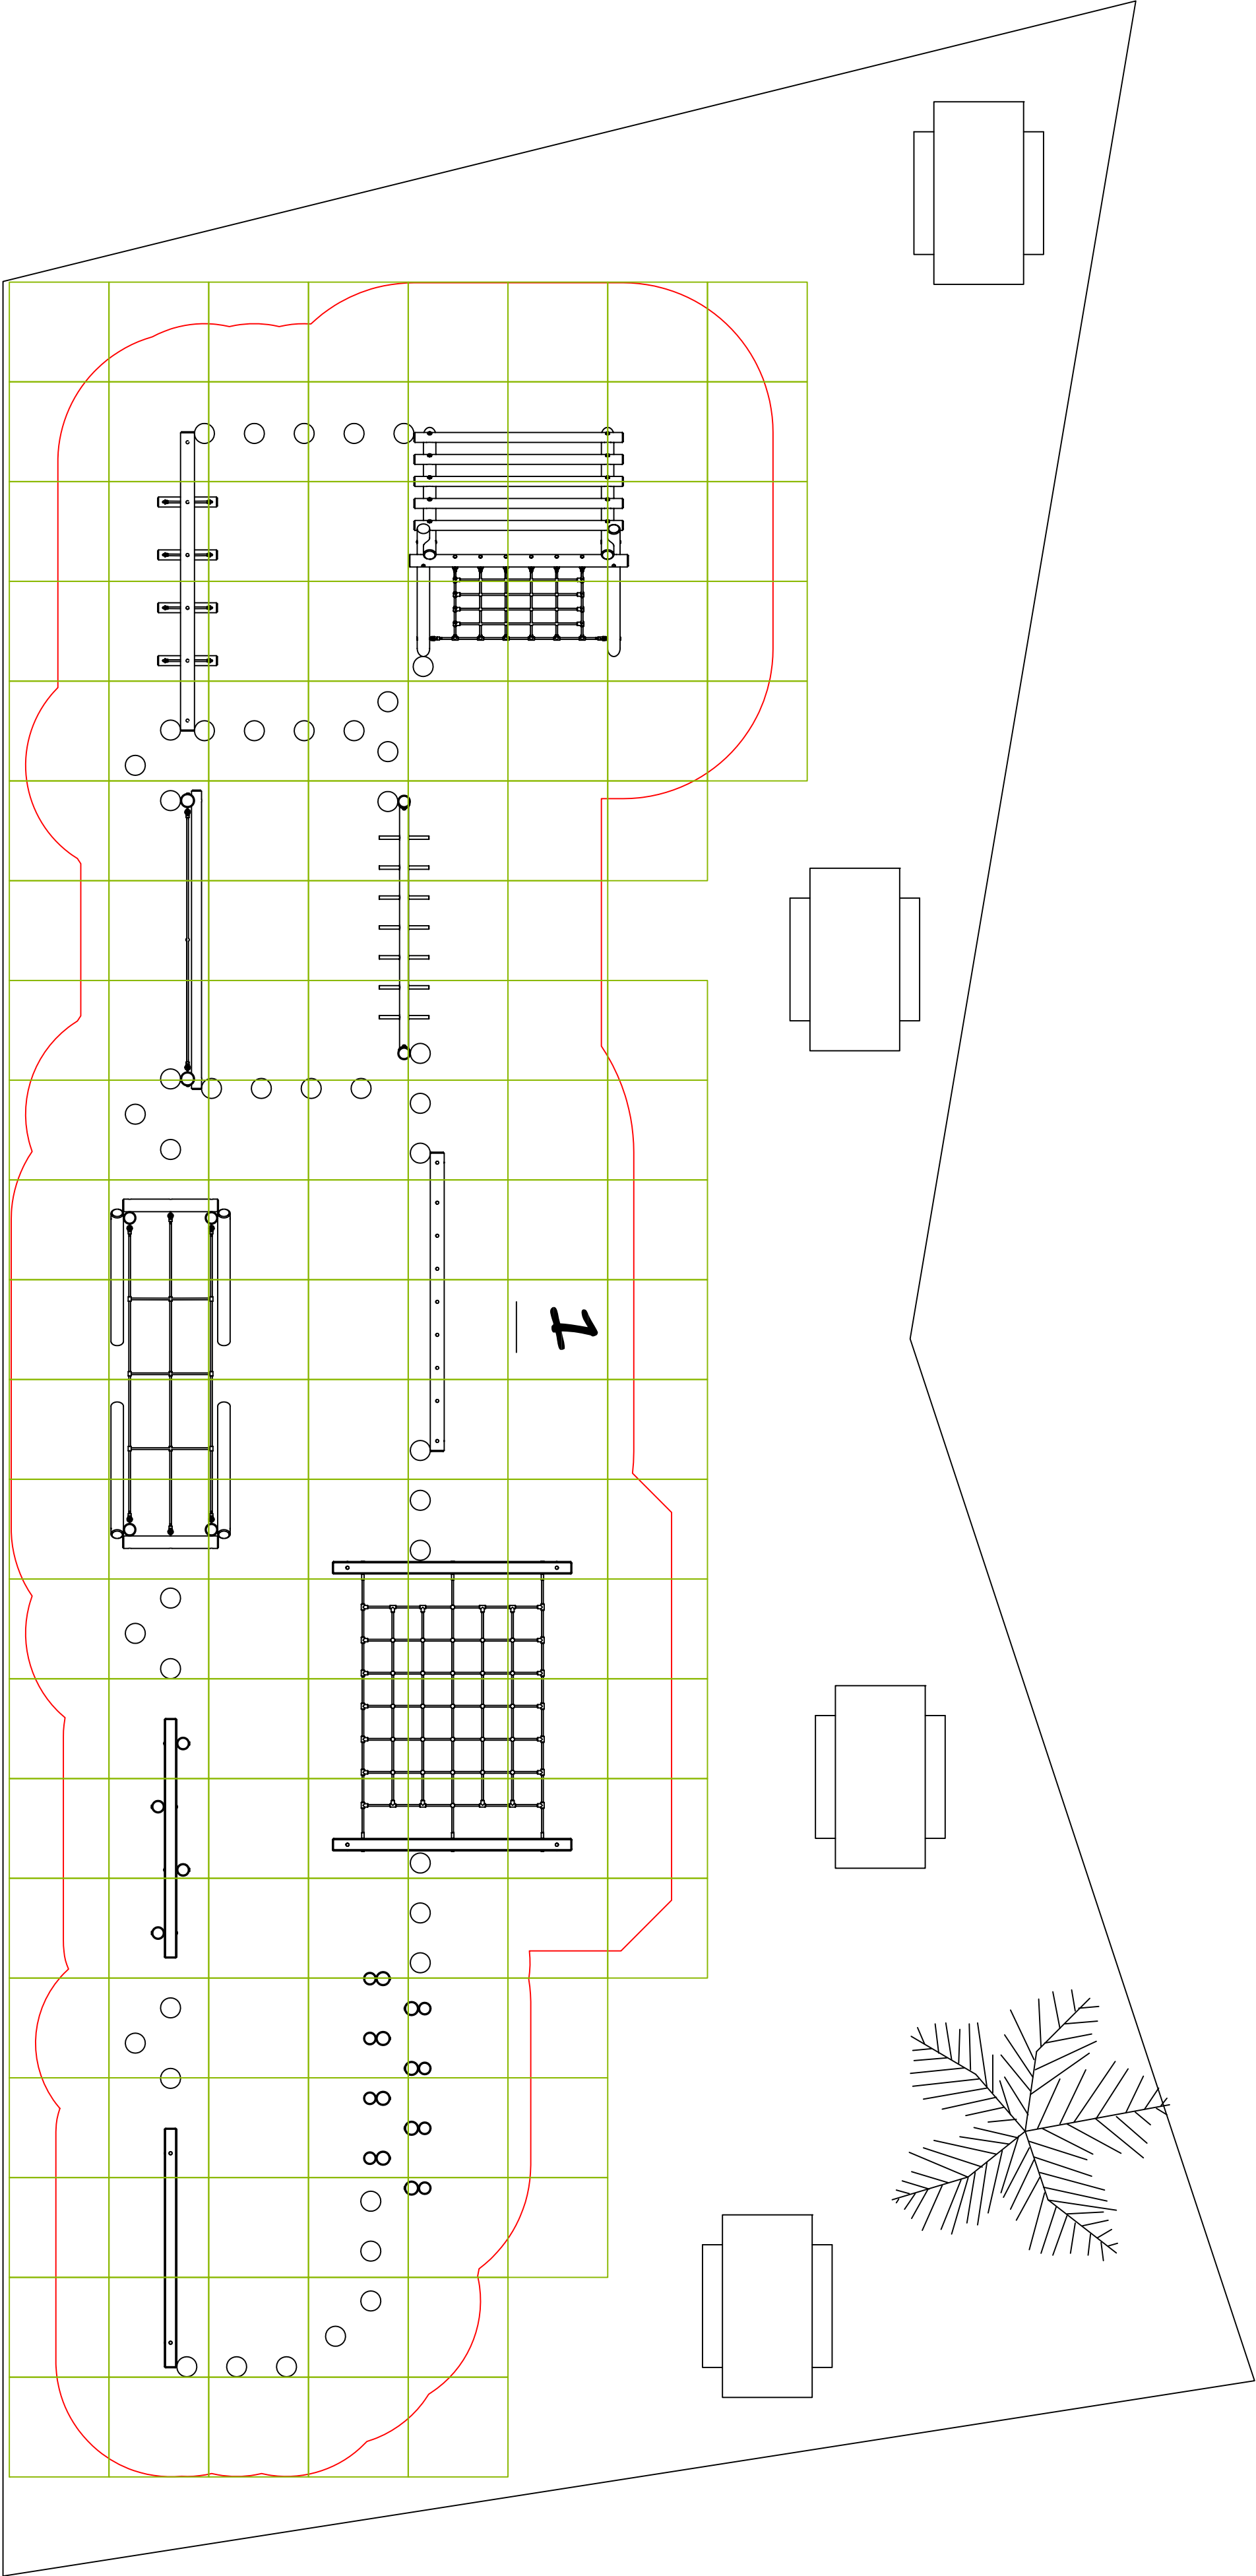

1. Garden Escapes Senior Adventure Trail, 2–12 Years, including:

- Balance Beam
- Balance Weaver
- Burma Rope Bridge
- Crossed Rope Walk
- Wobbly Log Traverse
- Scramble Net & Log Climber
- Horizontal Monkey Bars
- Rope Wall Climber
- Flat Scramble Net
- Walk & Stretch Posts
- Stepping Logs x 45

Impact Area for Garden Escapes
Wetpour Rubber Safety Surfacing – 127 m²
CFH – 2.4 m
Edging to Impact Area – 56 lin.m
Grass Mat Safety Surfacing – 151 m²
Minimum Space Required – 22m x 8m



garden escapes
OUTDOOR PLAY SOLUTIONS

Garden Escapes
43C Ballycreen Road
Ballynabinch
County Down
BT24 8UB

Tel: 028 97564477
Email: info@gardenescapesni.com
Web: www.gardenescapesni.com

Drawing Title:

Drawing Notes:

Revisions:

Scale: 1 to 50 @ A1 Date: 29/06/2016

Dwg No: Q1817QE Drawn by: David Harvey